


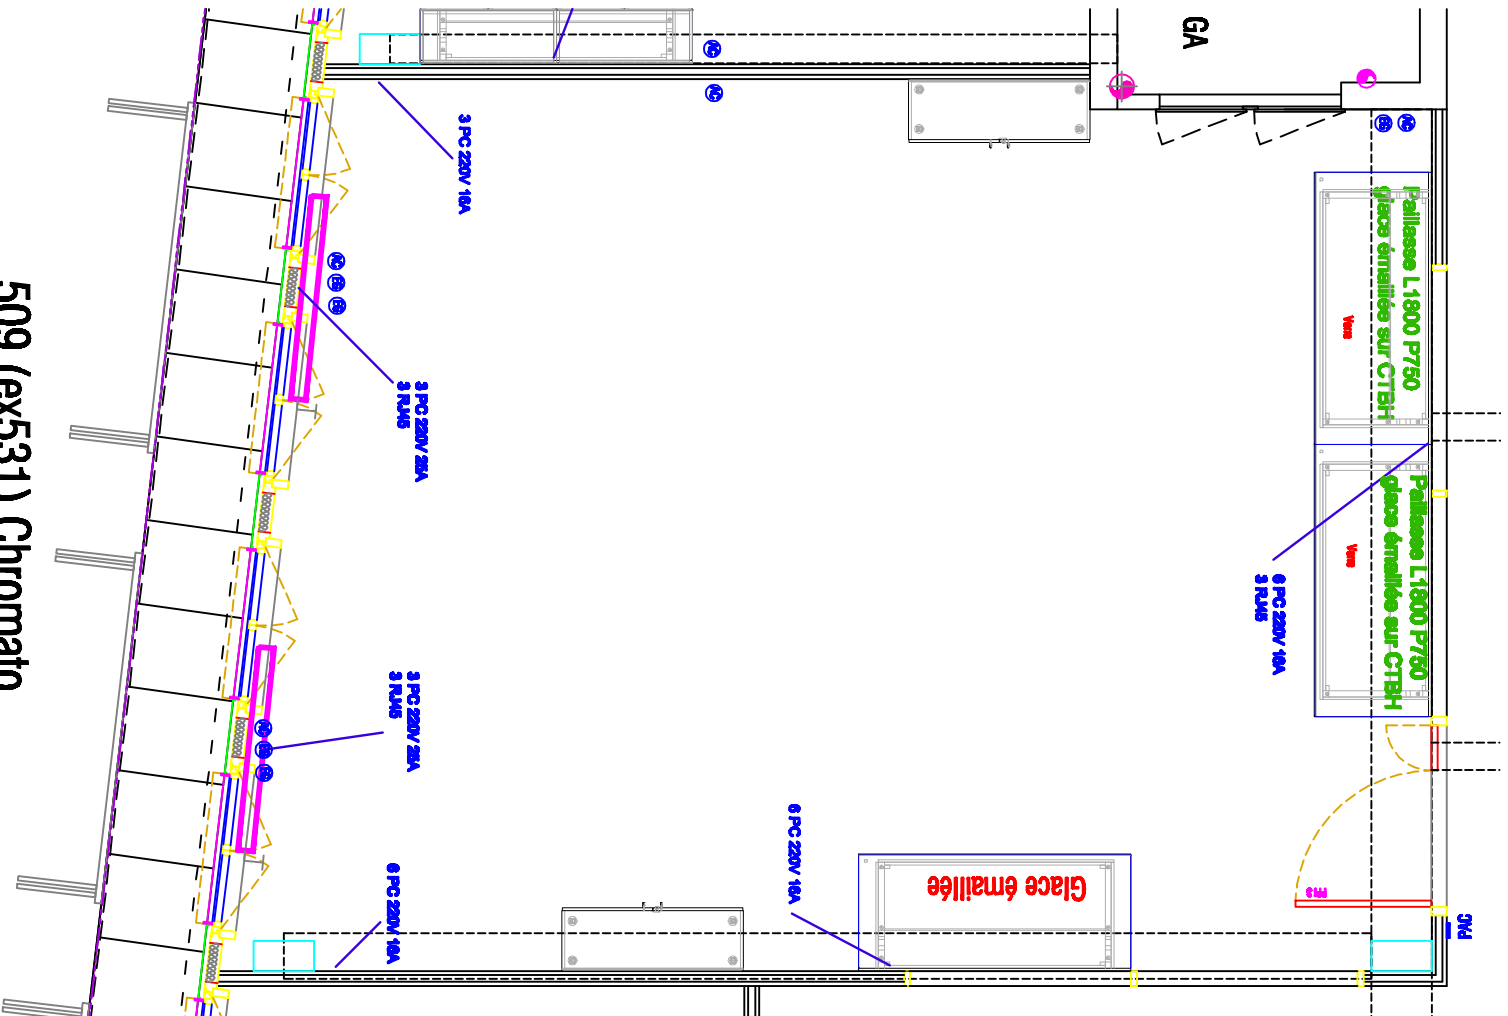

509 (ex531) Chromato
gazeuse + spectro
44.2m²